


-  CONSTRUCTION ENTRANCE
-  TEMPORARY SIDEWALKS
-  CONSTRUCTION FENCING
-  PARENT STUDENT DROP OFF
-  BUS DROP OFF

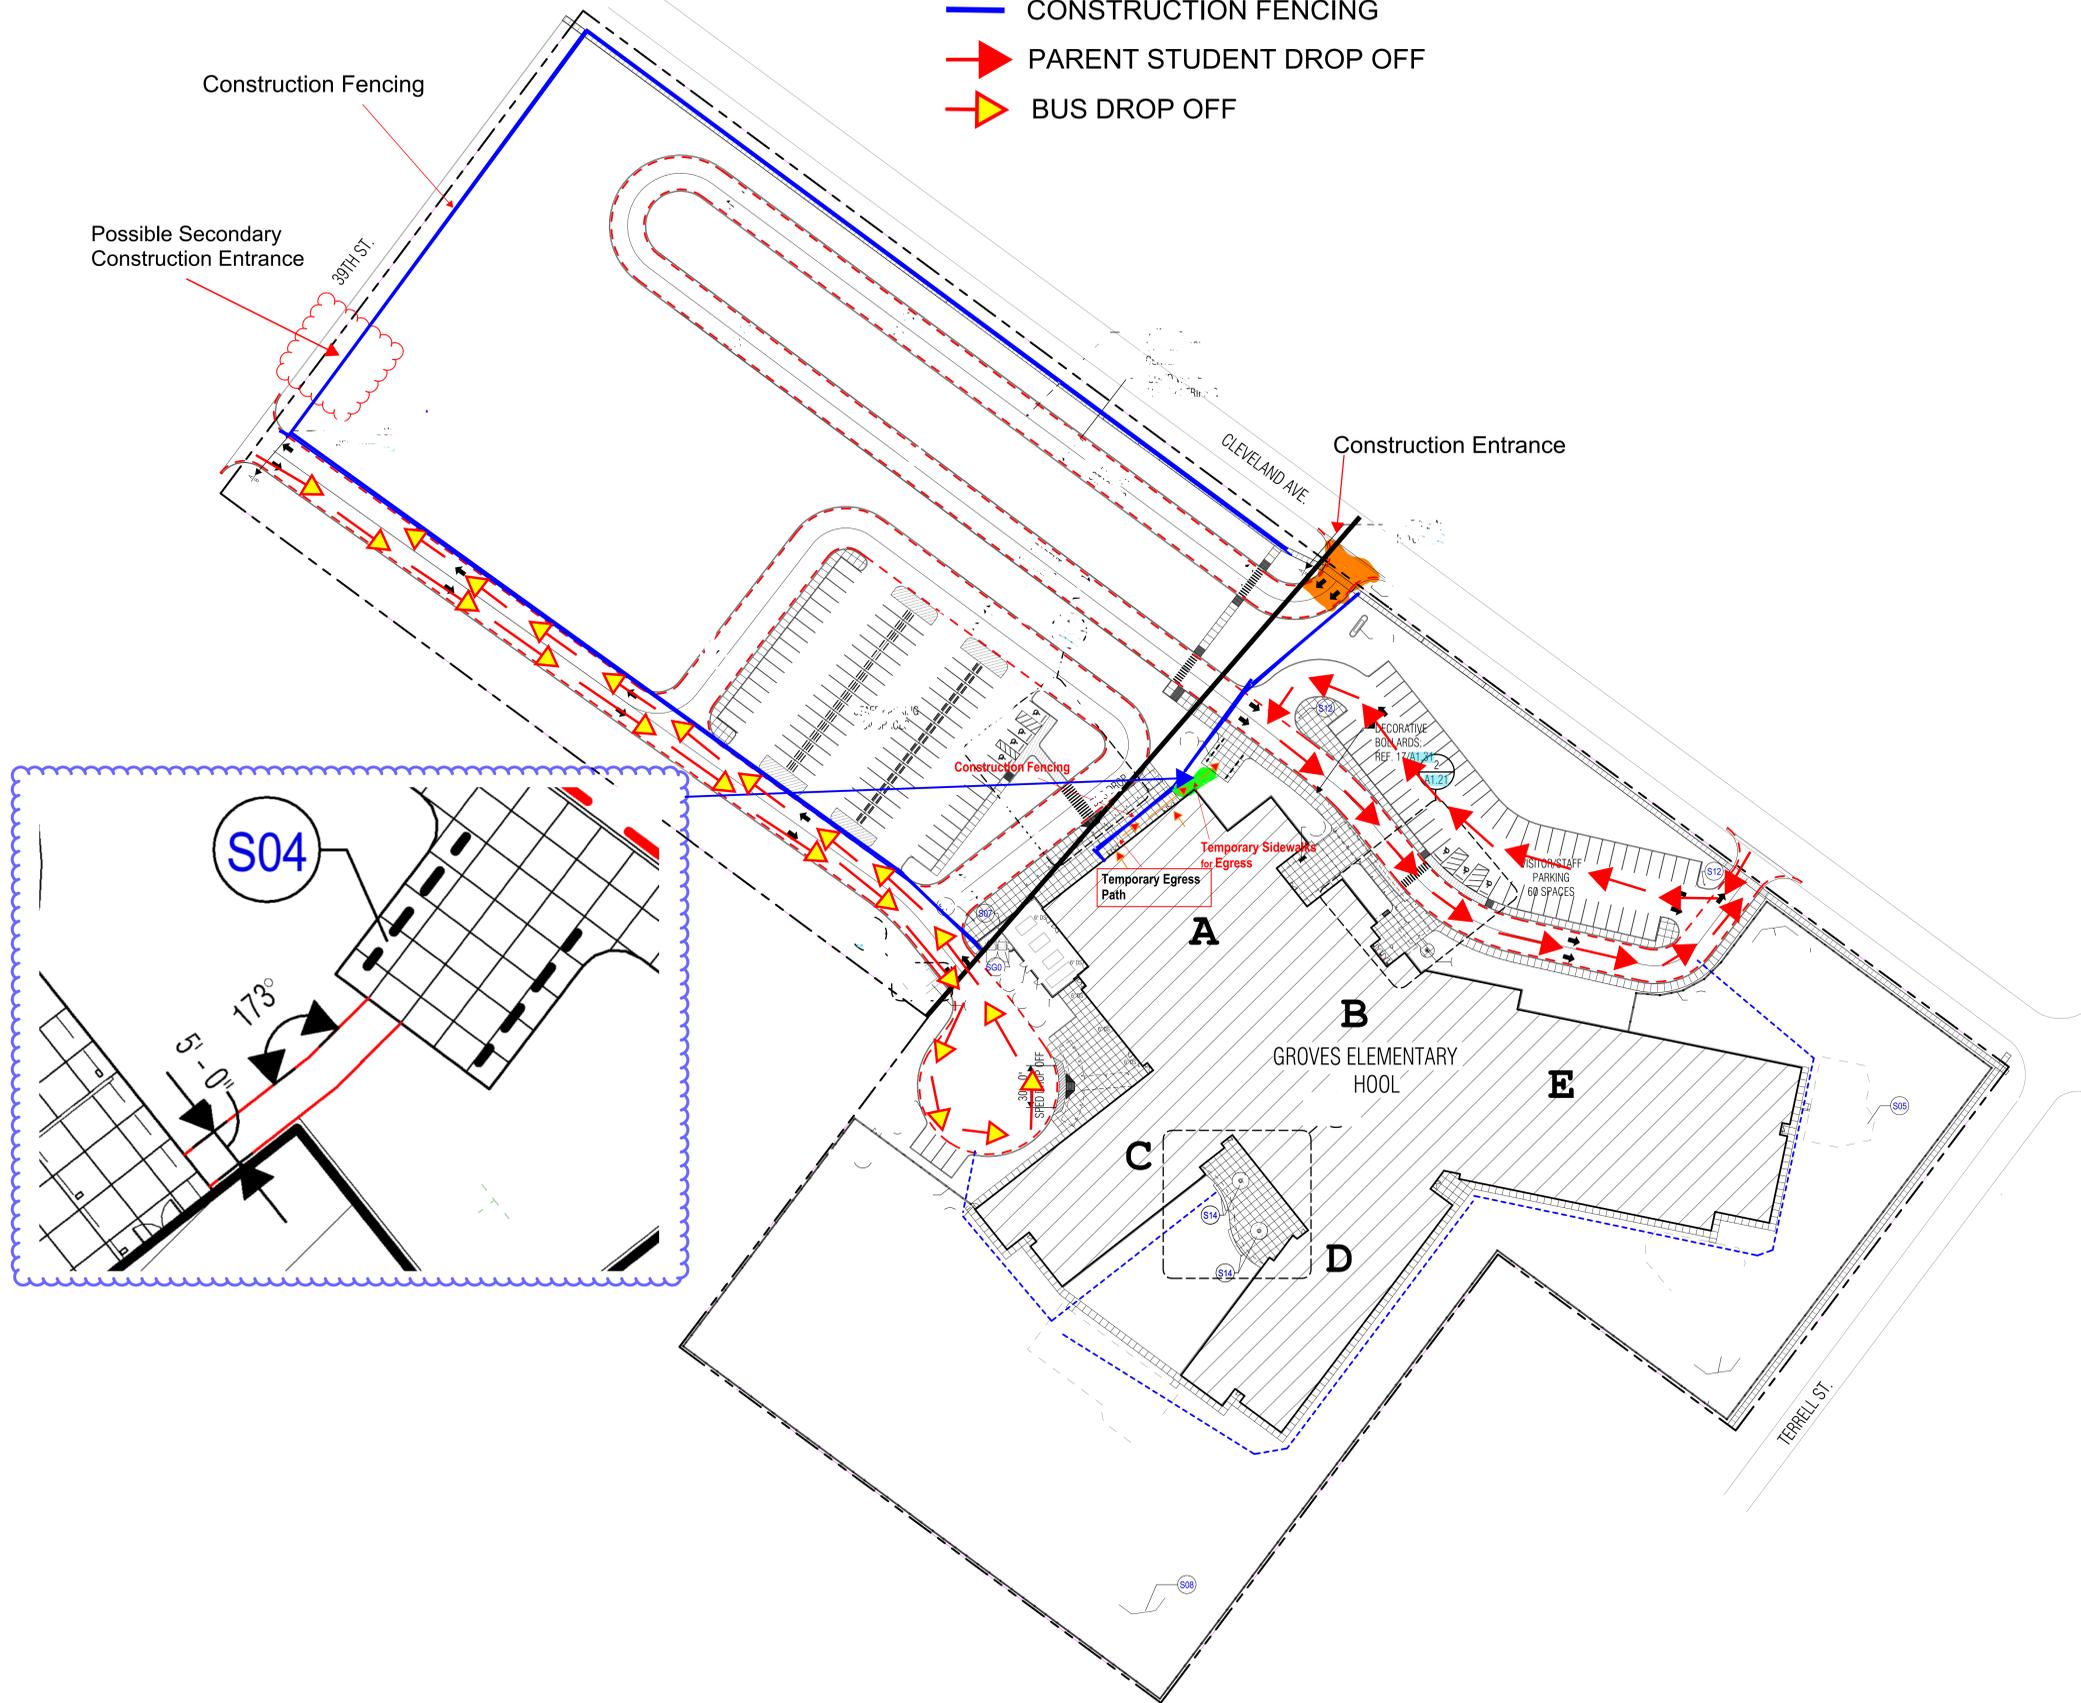

SITE PLAN NOTES

- Verify and document existing dimensions and conditions at the site before beginning construction. Notify the Architect of conflicts or variations prior to commencement of construction.
- To prevent damage to existing trees and shrubs in proximity to the Work, provide and maintain protective barriers around those items in accordance with the specified procedures, or in the absence of those procedures, with recognized landscaping and horticultural practices.

SITE PLAN LEGEND

-  FIRE LANE (PER CITY STANDARDS) REF: CIVIL DRAWINGS
-  300' FIRE HOSE LAY, REFERENCE CIVIL DRAWINGS FOR STAND PIPE LOCATIONS (Per Fully Sprinklered Building Requirements)
-  PROPERTY LINE
-  CHAIN LINK FENCE, See Plan for Heights
-  EXISTING CHAIN LINK FENCE, See Plan for Heights
-  ORNAMENTAL FENCE, See Plan for Heights
-  EXISTING ORNAMENTAL FENCE, See Plan for Heights
-  NEW SIDEWALK
-  EXISTING SIDEWALK TO REMAIN

PARKING SYNOPSIS

	# OF SPACES	HC PARKING	
		MIN.	PROVIDED
EXISTING	96	51 TO 75 = 3	3
PROPOSED	154	76 TO 100 = 4	4

STACKING SYNOPSIS

	LINEAR FOOT	SPACES - DOUBLE STACKED
		(22' / LINEAR FOOT)
EXISTING	336 LF	15
PROPOSED	1312 LF	119



ISSUED: December 13, 2021

REVISIONS

Revision No.	Revision Date

Director	Drawn By
Approver	Author
Designer	Quality Control
Proj. Arch.	
Checker	

PROJECT NO.
20-001.00

SHEET TITLE

SITE PLAN

SHEET NO.

A1.11